


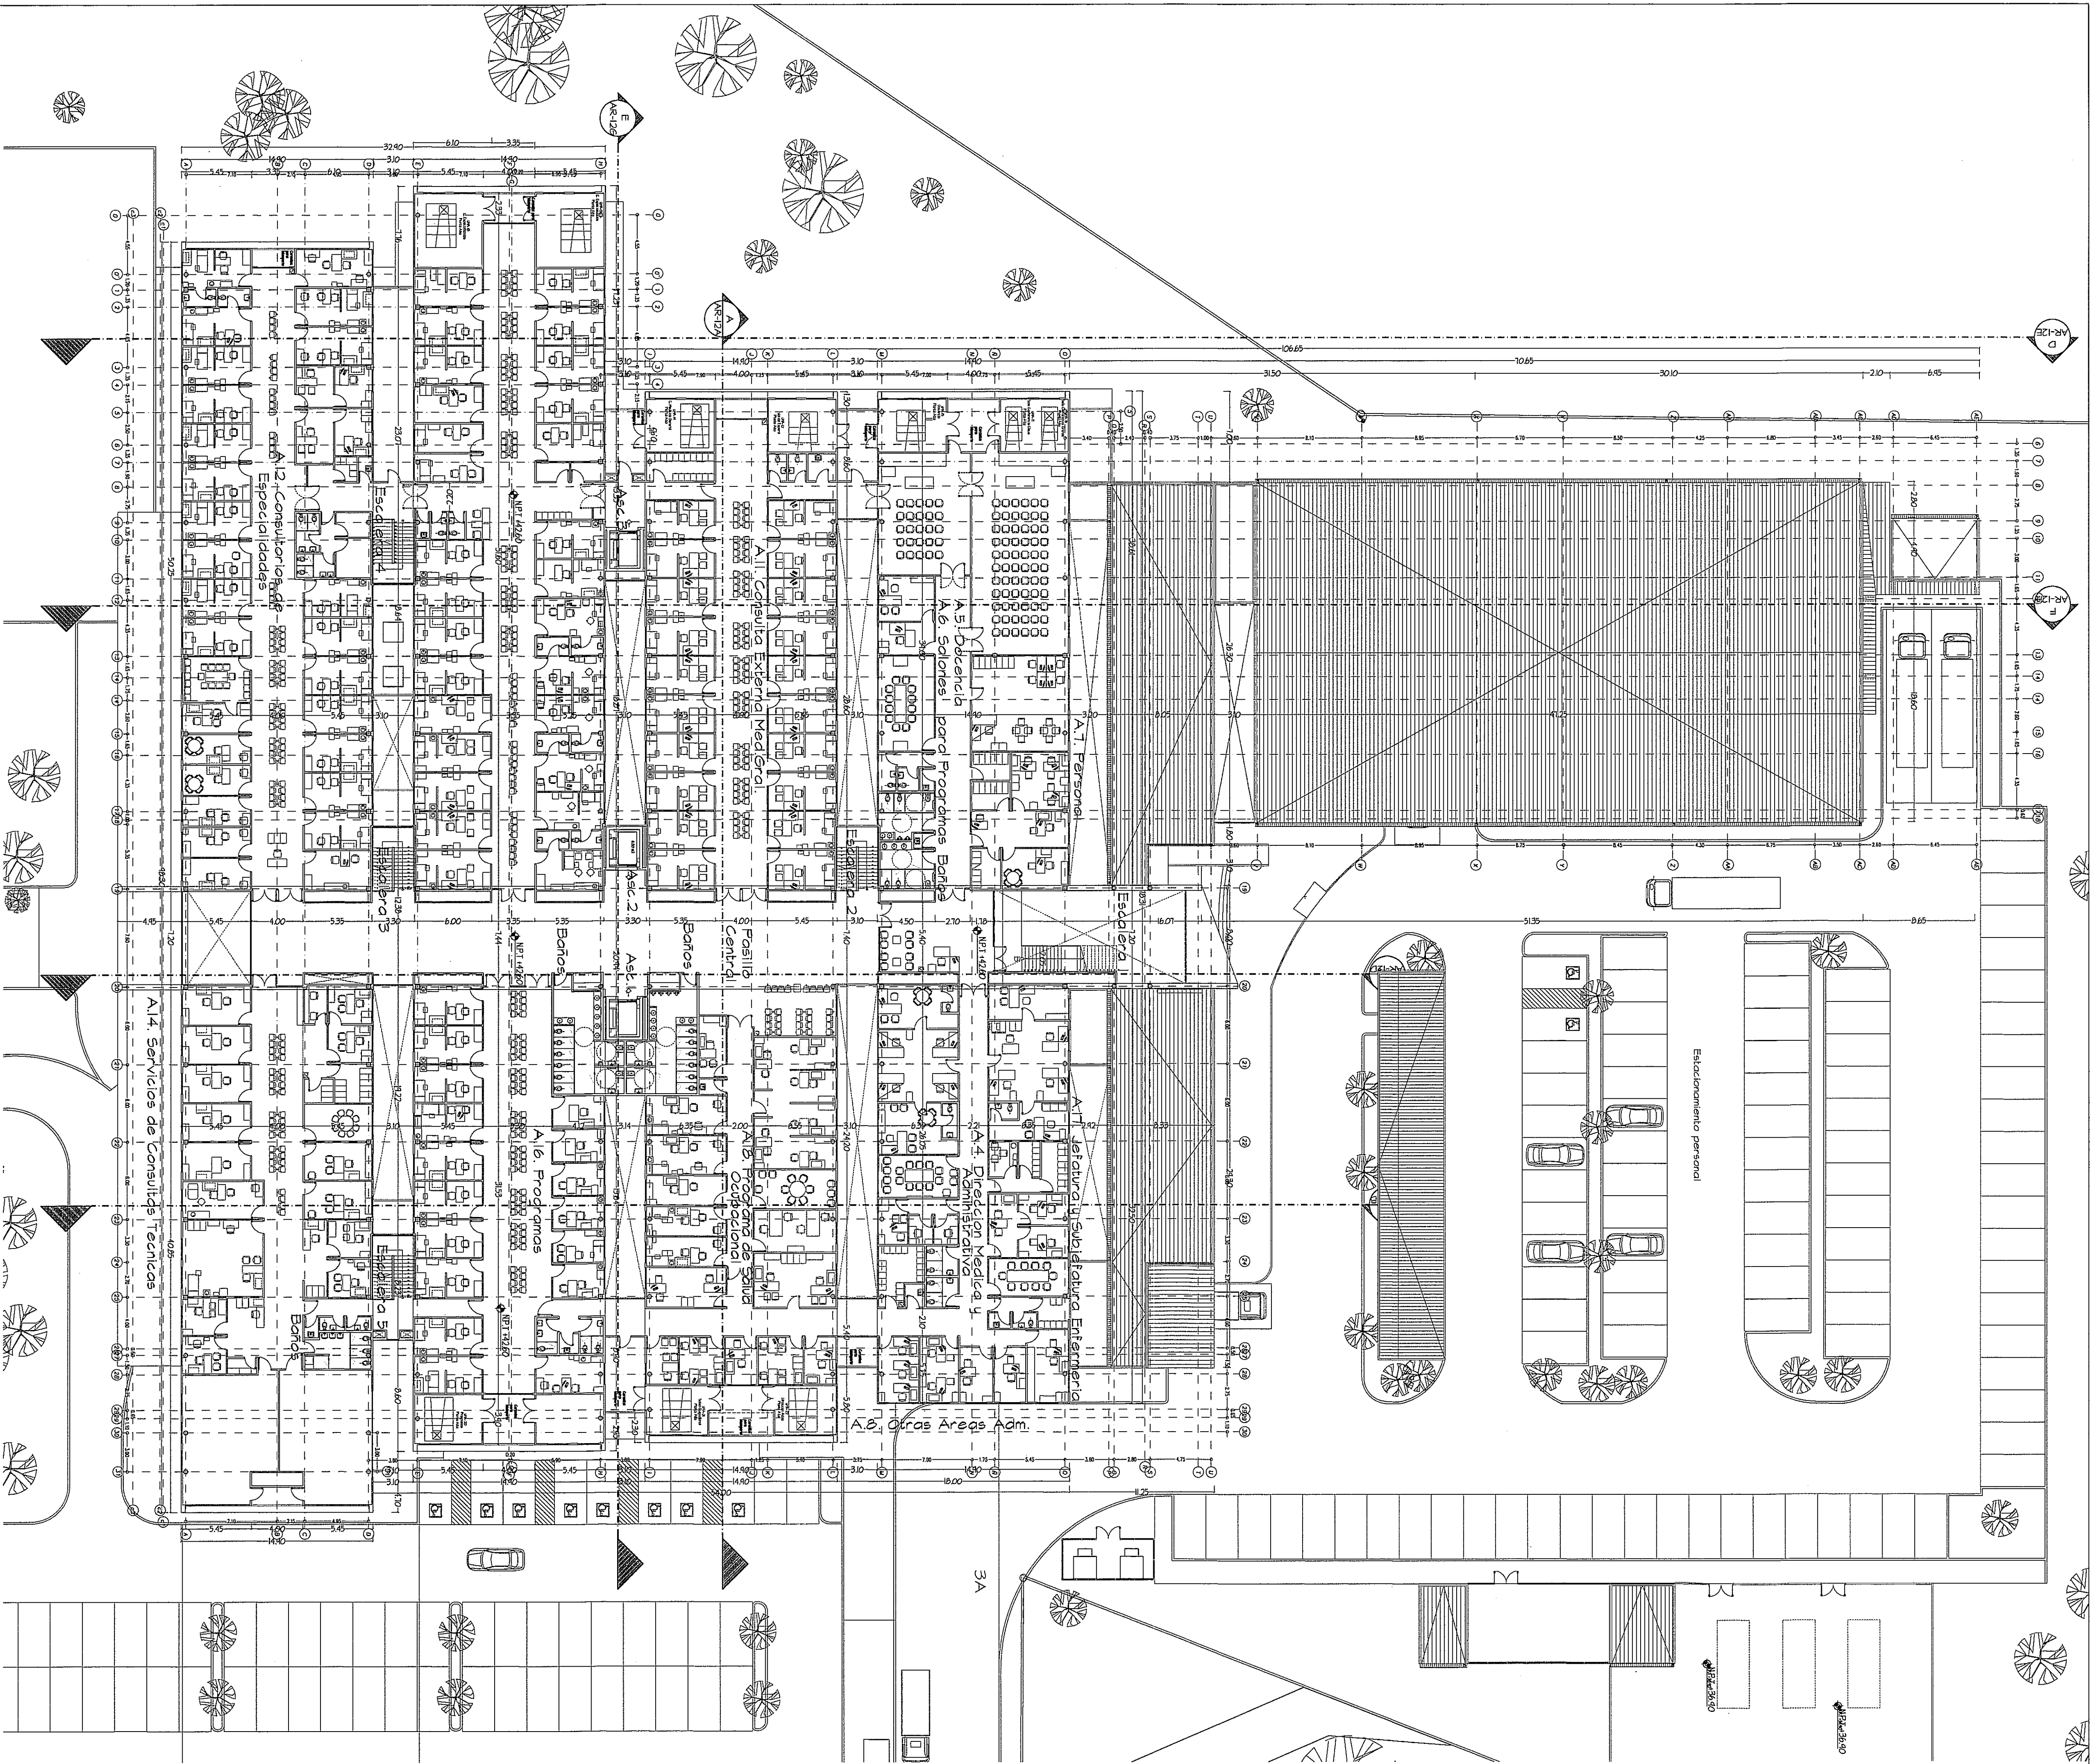


PLANTA ALTA ARQUITECTONICA NIVEL 100

NOTA: TODO EL MOBILIARIO Y EQUIPOS (QUE NO SEAN PARTE INTEGRAL DE LOS SISTEMAS DISEÑADOS), QUE ESTEN INDICADOS EN ESTE PROYECTO SON UNA SUERENCIA PARA EL DISEÑO Y NO ESTAN INCLUIDOS EN EL CONTRATO (N.I.C.)

PROHIBIDA LA REPRODUCCION TOTAL O PARCIAL Y EL USO DE SU CONTENIDO SIN EL CONSENTIMIENTO DE SU AUTOR.

POLICLINICA DR. MANUEL DE JESUS ROJAS

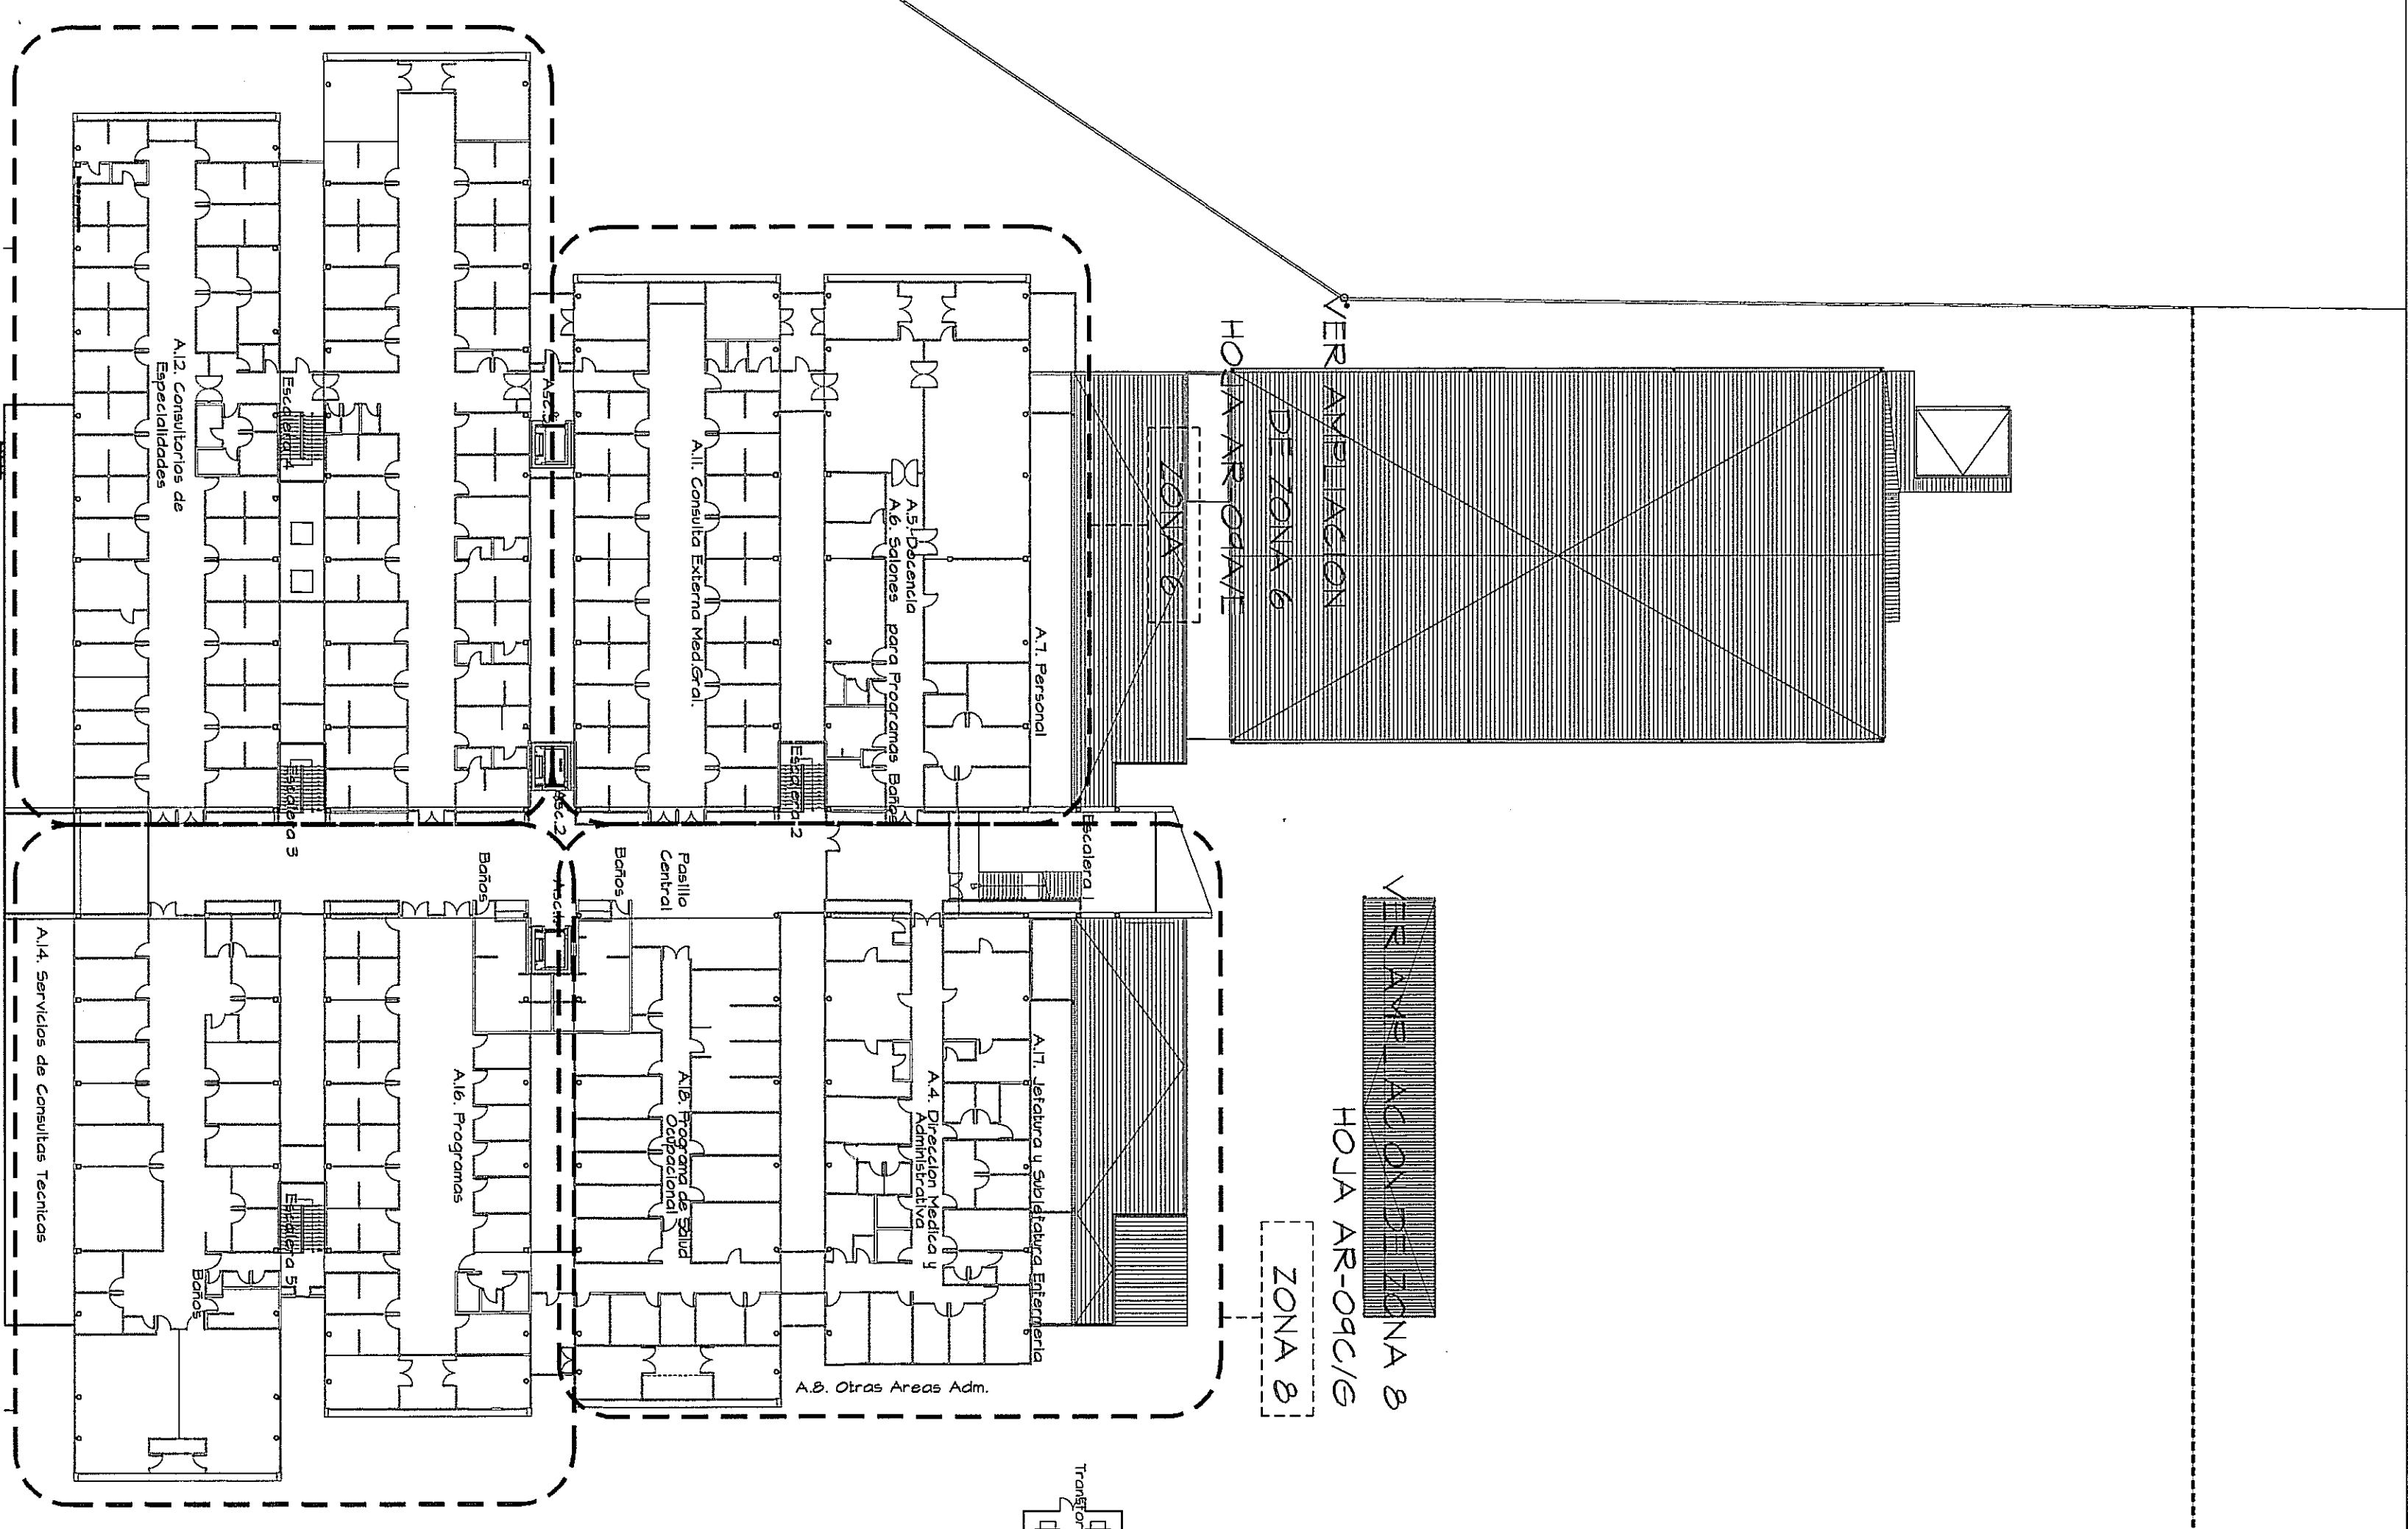

GUÍA DE AMPLIACIONES POR ZONAS

ESCALA - 1/400

PLANTA ALTA (NIVEL 100)

Revision No.	FECHA	PROYECTO:	DISEÑO ARQUITECTÓNICO:	REVISOR:
REVISION 1	23-AGO-2012	CONSTRUCCION DE NUEVO EDIFICIO INSTITUCIONAL	ING. OLIVERO GOMEZ/SRTA	ING. OLIVERO GOMEZ
REVISION 2	17-SEPT-2012	POLICLINICA DR. MANUEL DE JESUS ROJAS	ING. JUAN RAUL DIAZ	ING. JUAN RAUL DIAZ
REVISION 3	08-OCT-2012	PROPIEDAD DE LA CAA DEL SEÑOR SOCIAL DE PANAMA	ING. MANUEL PADILLA	ING. MANUEL PADILLA
REVISION 4	26-OCT-2012	UBICADO EN LA URB. VILLA MONICA, CARRETERA INTERAMERICANA	ING. DORANTE HURTADO	ING. DORANTE HURTADO
REVISION 5	20-DIC-2012	DISTRITO DE AGUADUCE PROY. DE COOLE REPIBLICA DE PANAMA	ING. MANUEL PADILLA	ING. MANUEL PADILLA
REVISION 6	06-MAR-2013		ING. MANUEL PADILLA	ING. MANUEL PADILLA
REVISION 7	03-JUL-2013		ING. MANUEL PADILLA	ING. MANUEL PADILLA
REVISION 8	25-JUL-2013		ING. MANUEL PADILLA	ING. MANUEL PADILLA
REVISION 9			ING. MANUEL PADILLA	ING. MANUEL PADILLA
REVISION 10			ING. MANUEL PADILLA	ING. MANUEL PADILLA
