


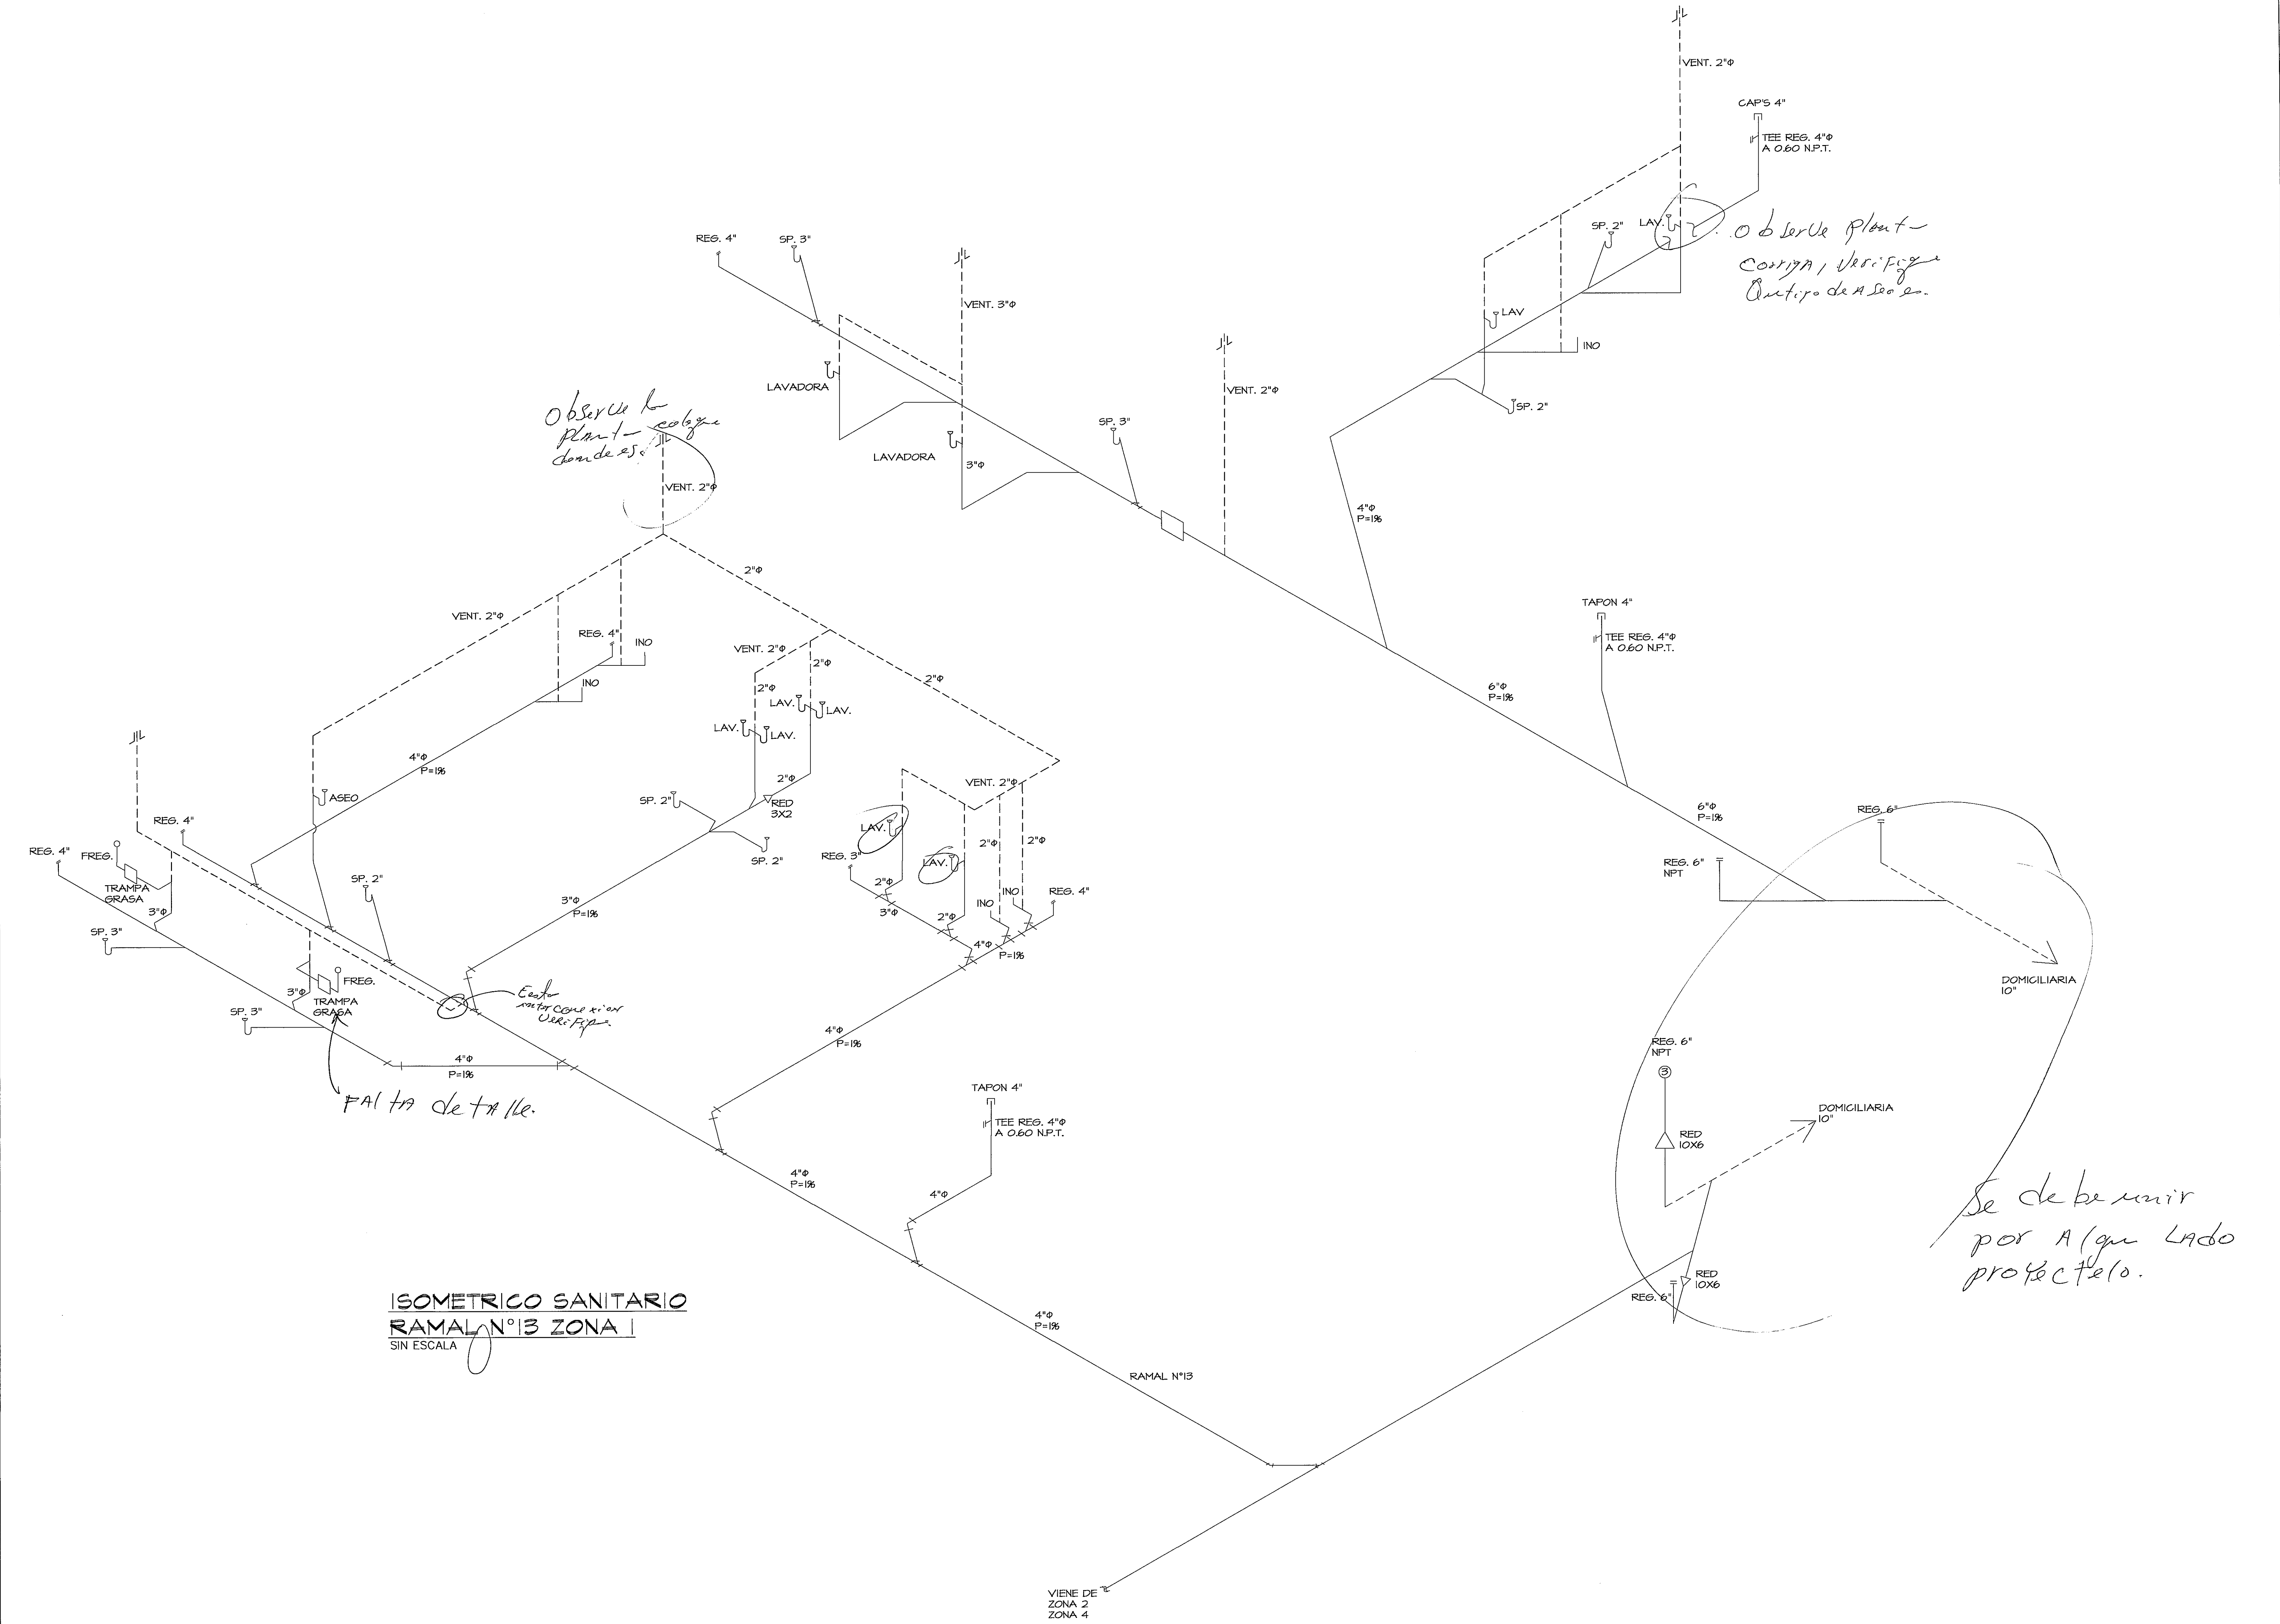

ISOMETRICO SANITARIO  
RAMAL N°13 ZONA 1  
SIN ESCALA