


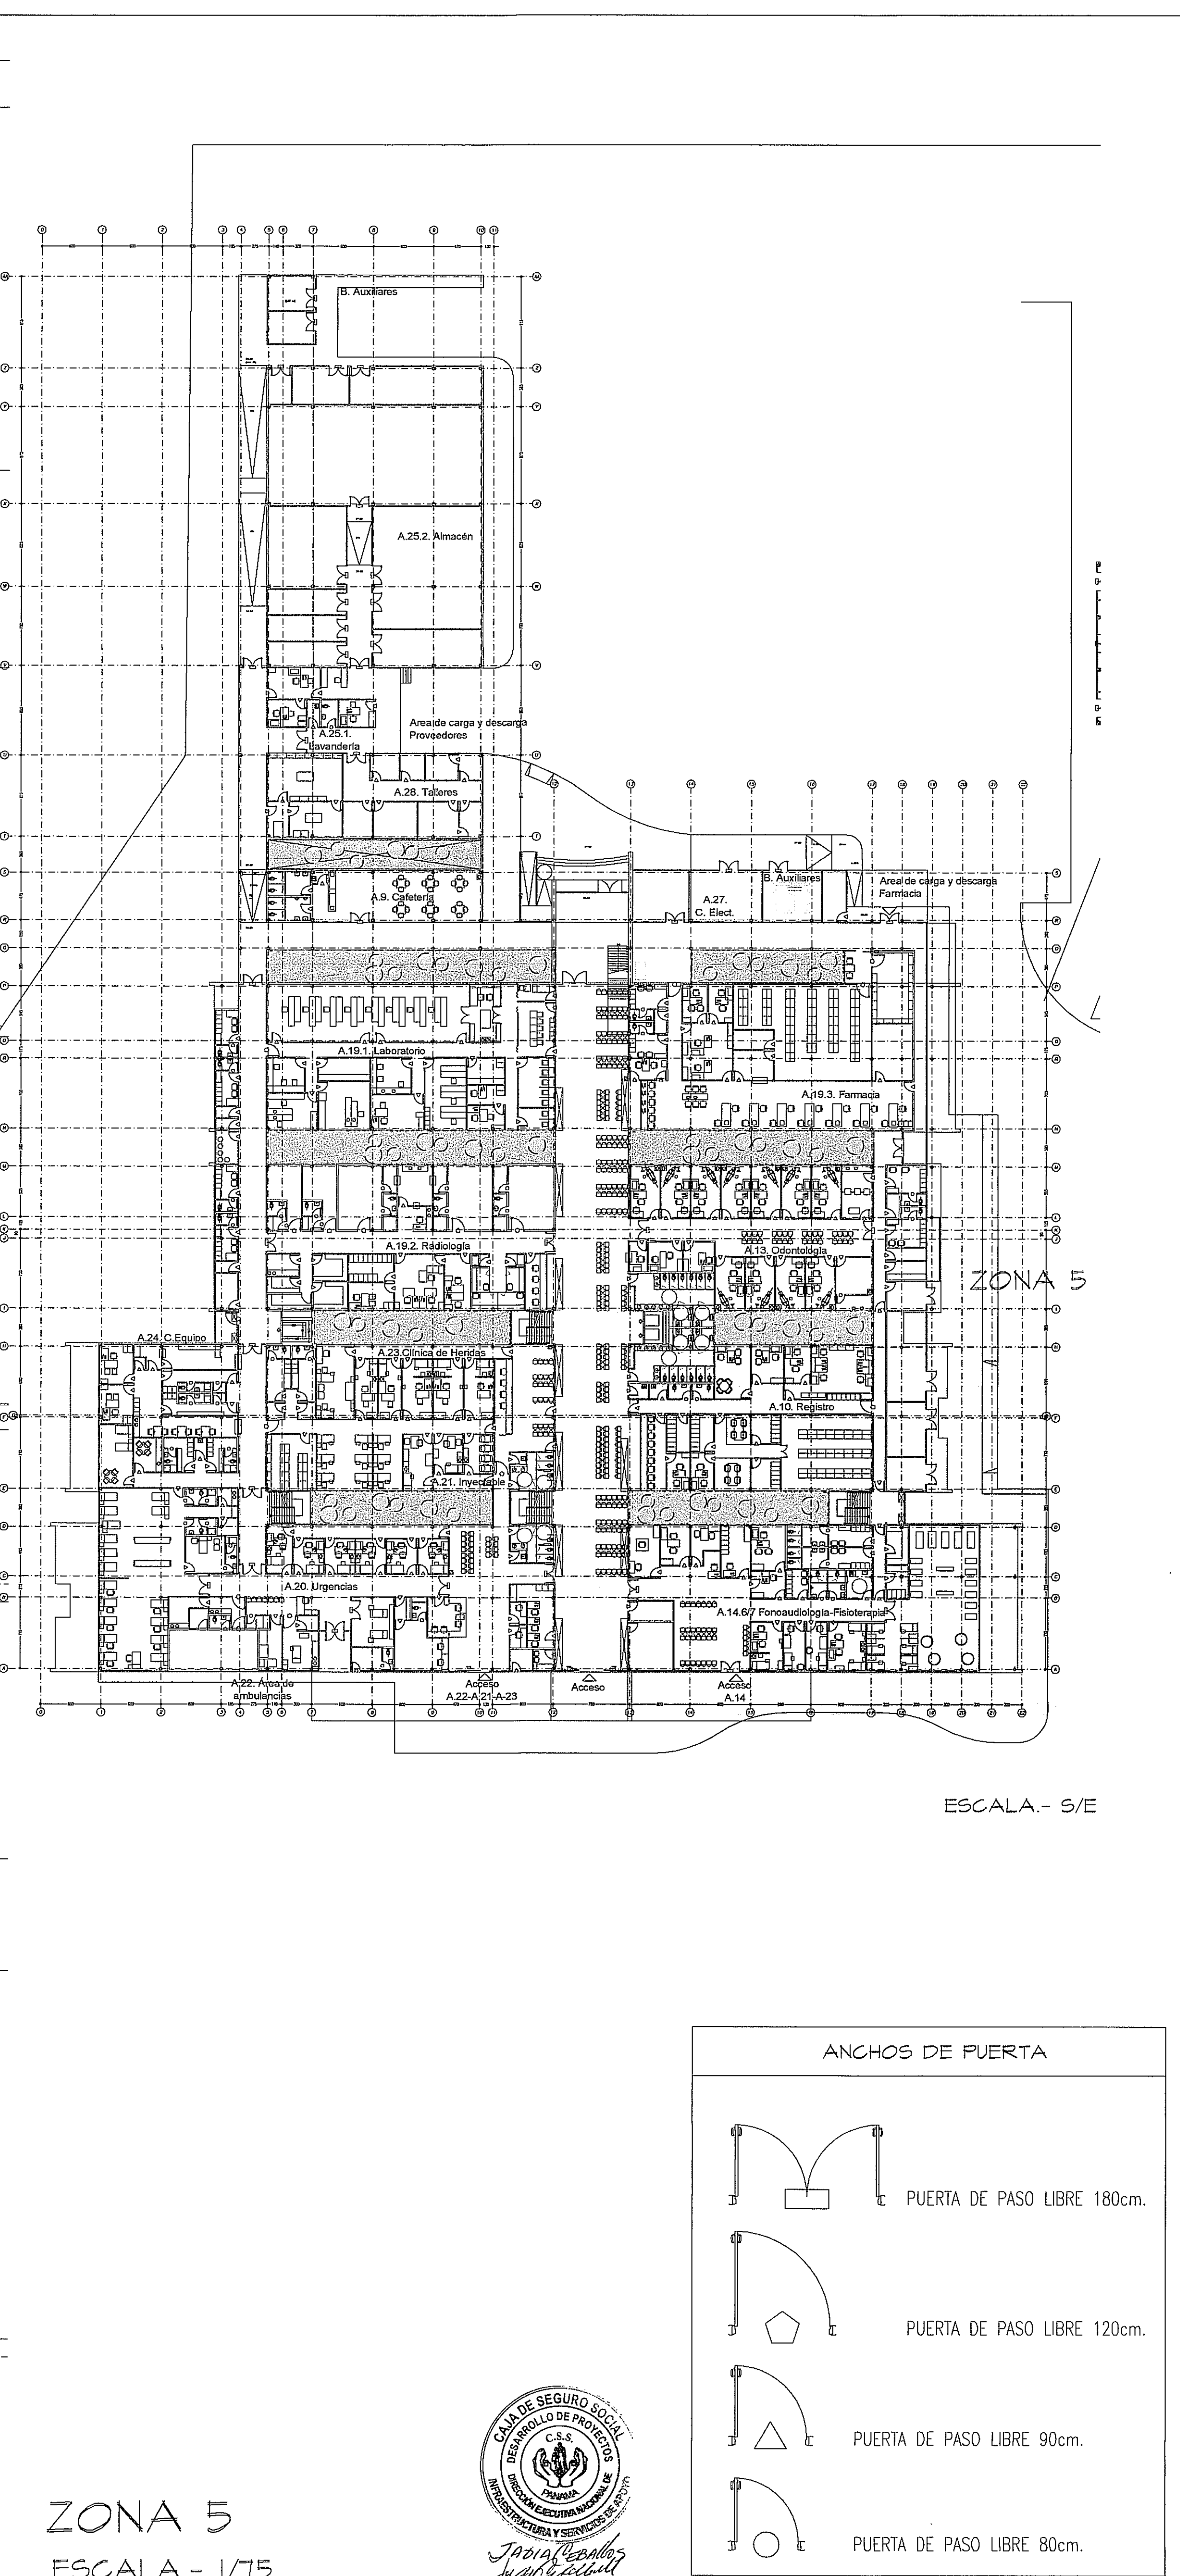

AR-02.5 10 DE 23