


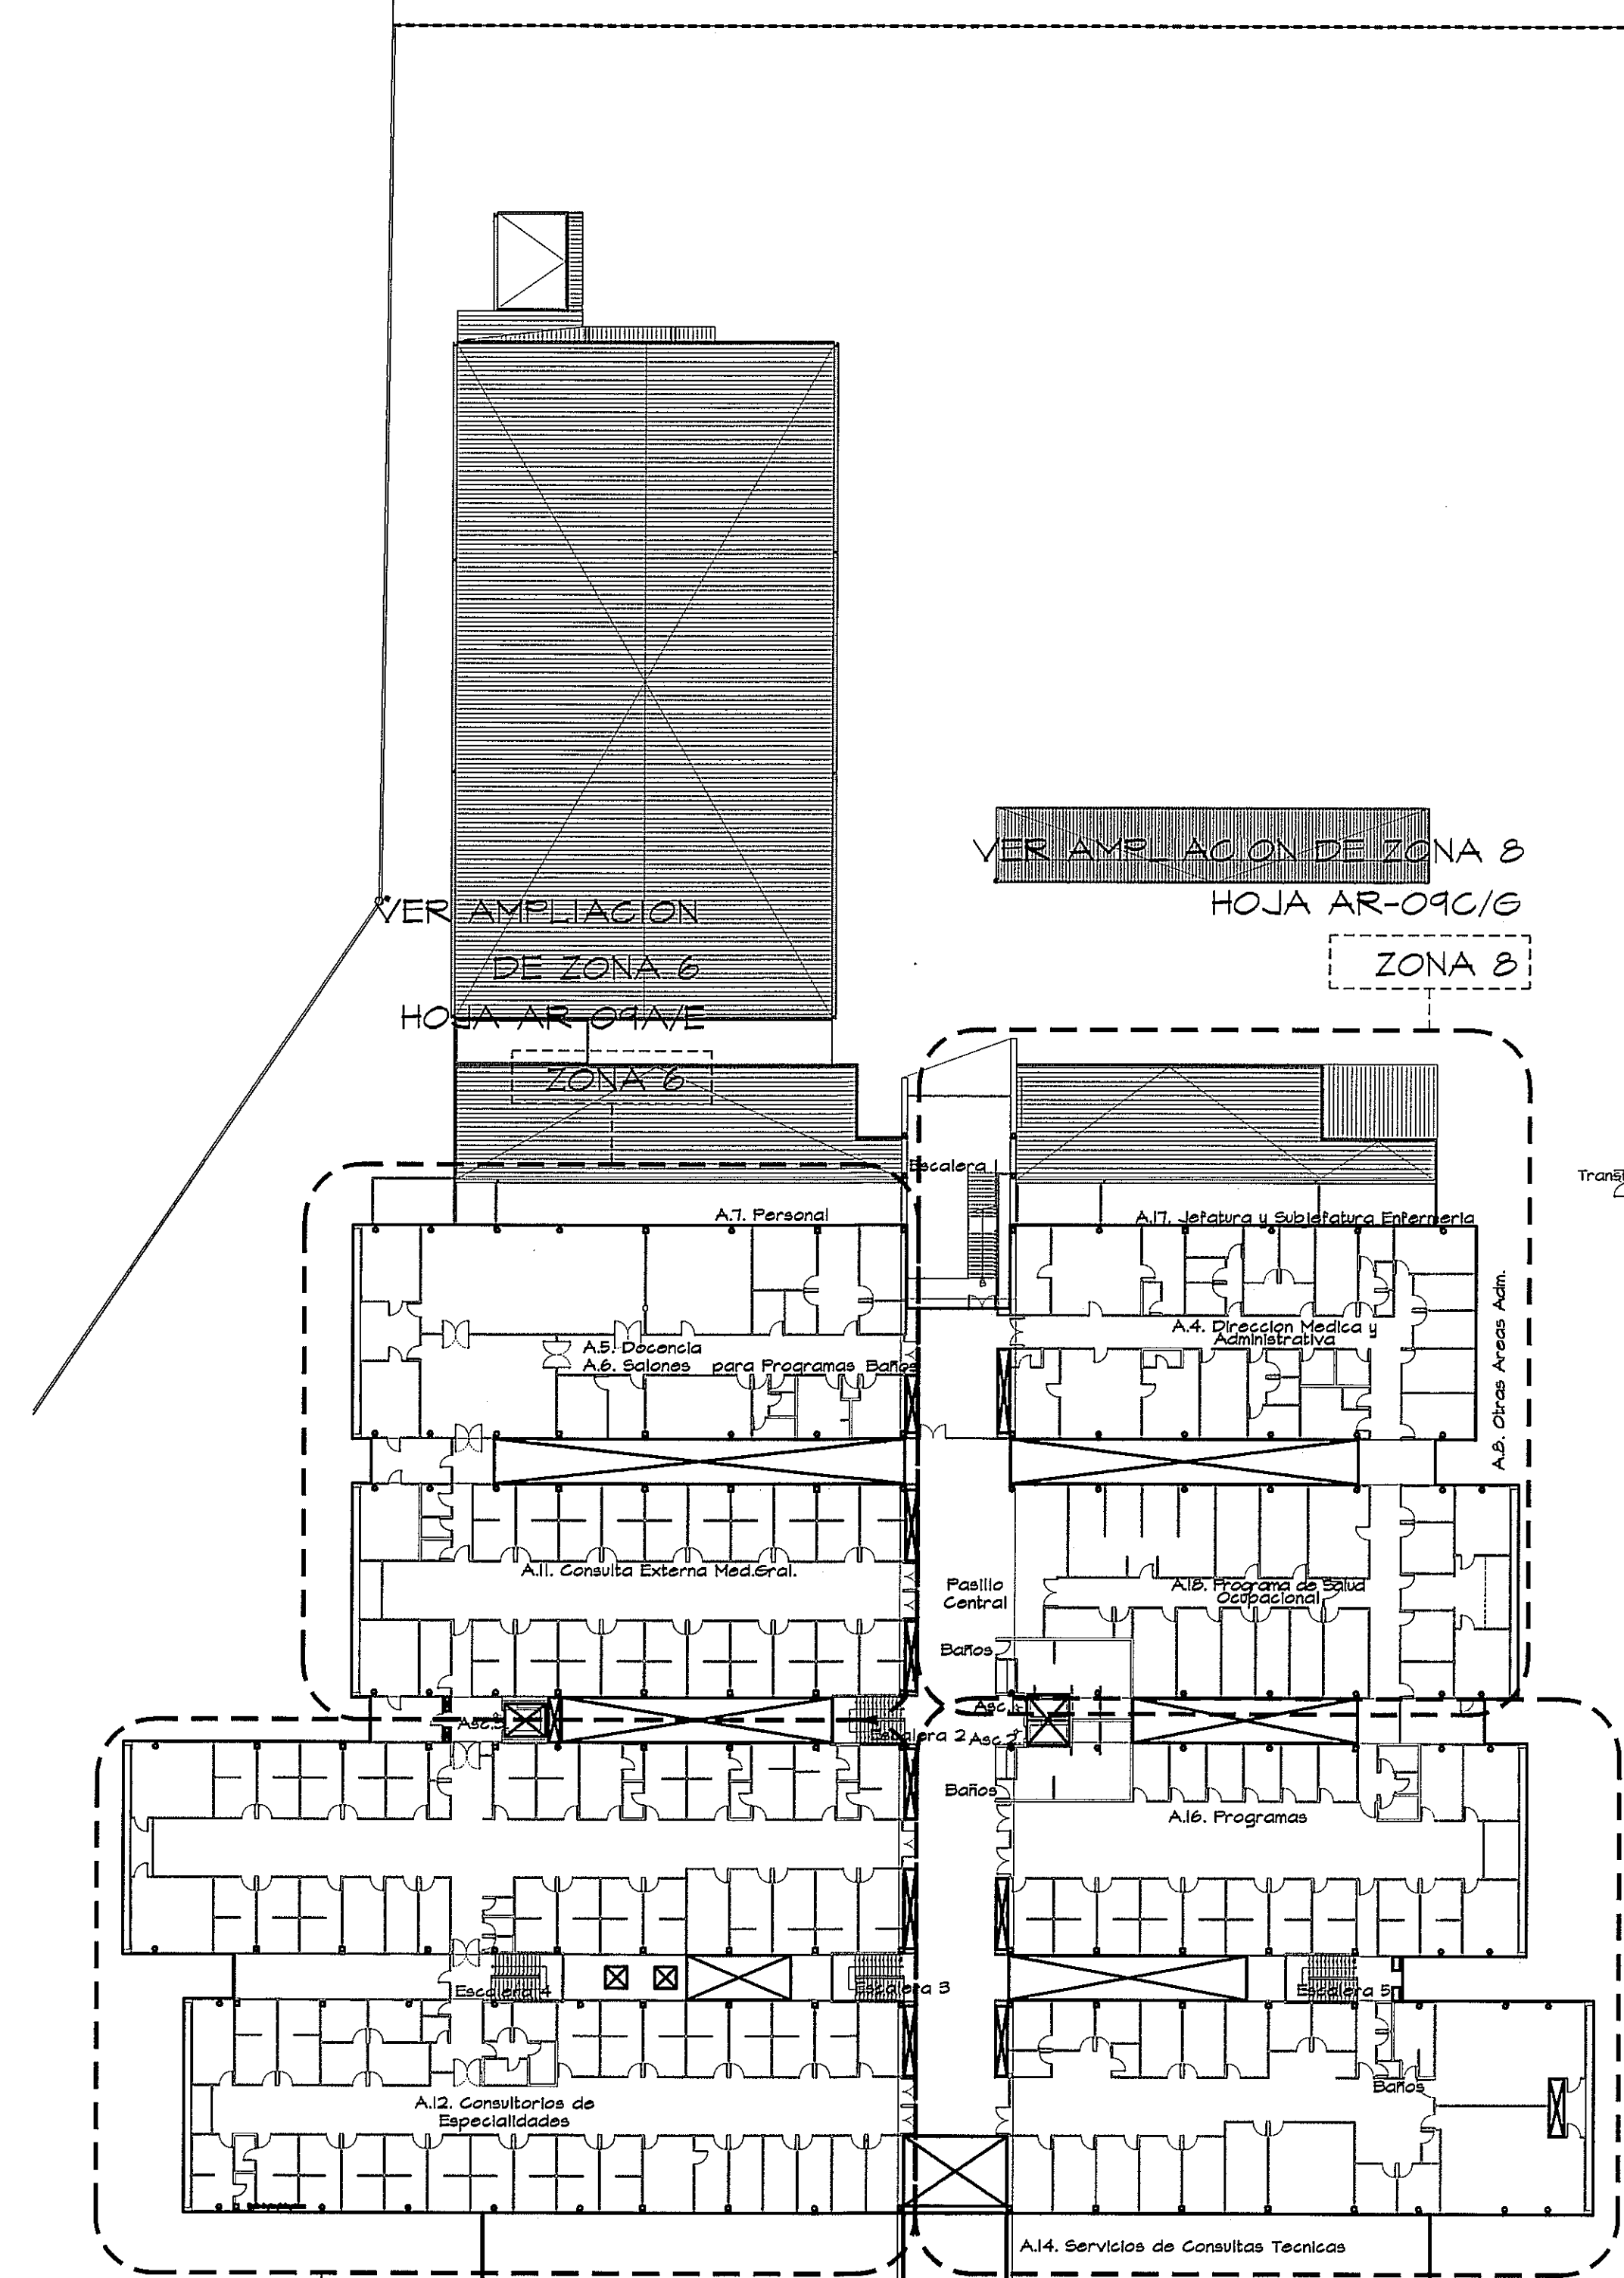

ZONA 7		ZONA 9
VER AMPLIACION DE ZONA 7		VER AMPLIACION DE ZONA 9
HOJA AR-09B/F		HOJA AR-09D/H

Smallville
12/4/13

25