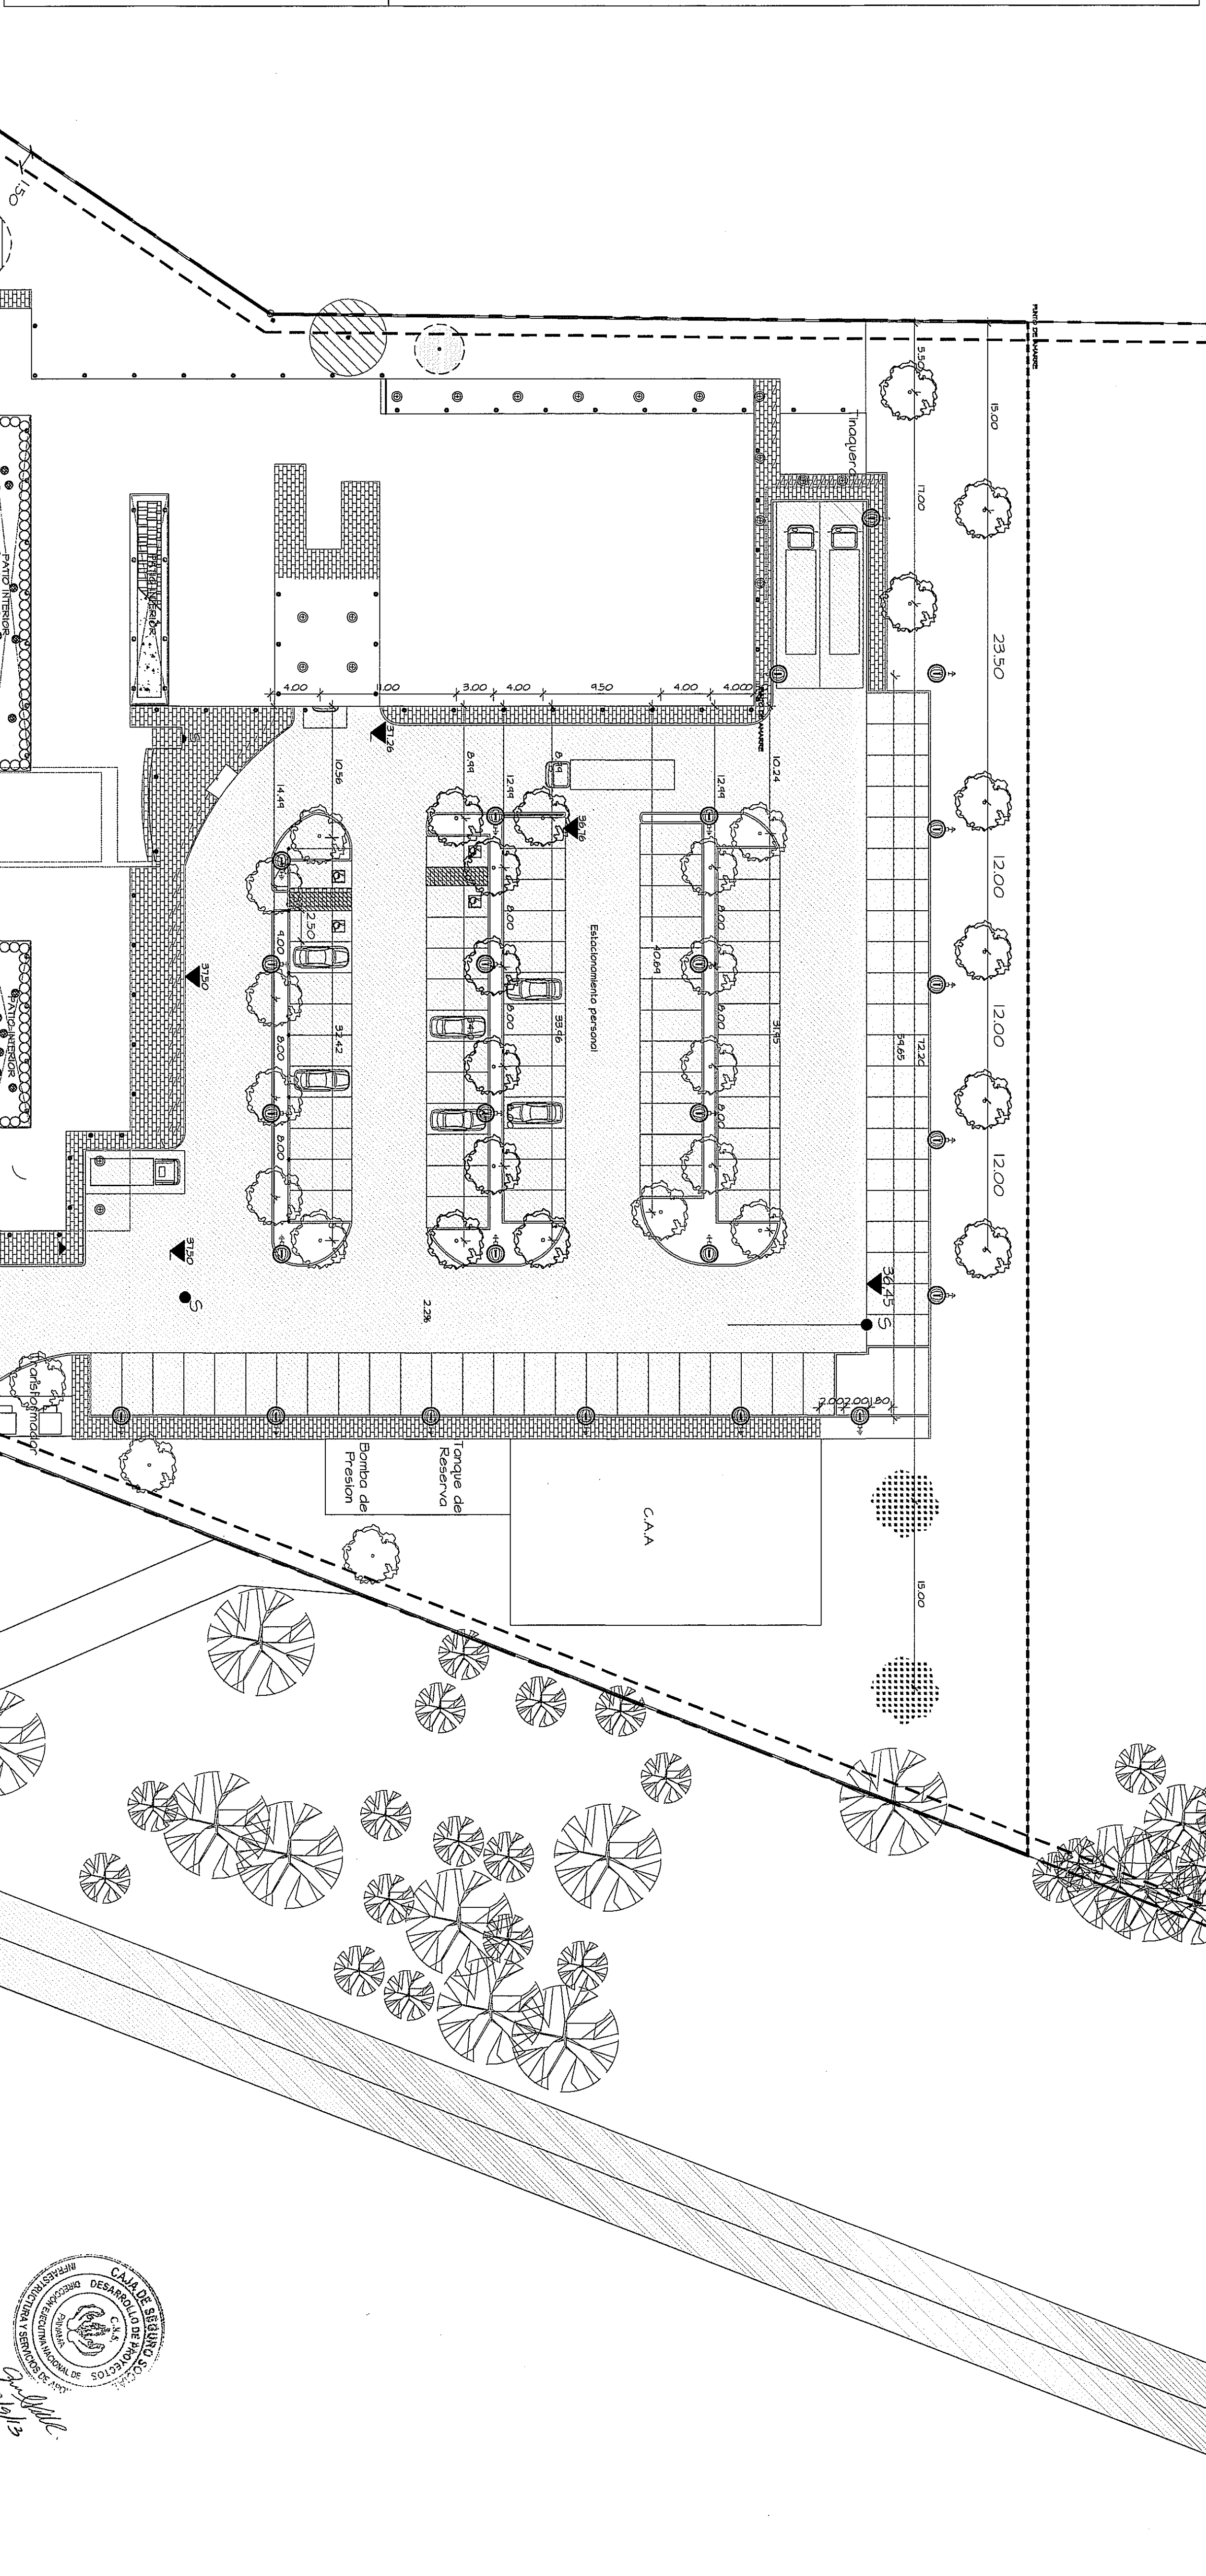


--	--	--	--	--	--