

SÍMBOLO DE:	FORMA GEOMÉTRICA	SIGNIFICADO
Información		Proporciona información
Precaución		Advertir a un peligro
Prohibido		Evitar una acción que puede ser peligrosa
Obligación		Ejecutar una acción determinada

LAMINA # 12. CATALOGO DE SEÑALES

**CODIFICACIÓN INTERNACIONAL
OTRAS SEÑALES**


COLOR DE SEGURIDAD	COLOR DECONTAMINATE
Rojo	Blanco
Verde	Blanco
Azul	Blanco
Naranja	Blanco
Blanco	Negro

DEFINICION DE SENALES GEOMETRIAS Y COLORES

**CODIFICACIÓN INTERNACIONAL
COLOR**



DEFINICIÓN DE SEÑALES. GEOMETRÍAS Y CONJUNTOS

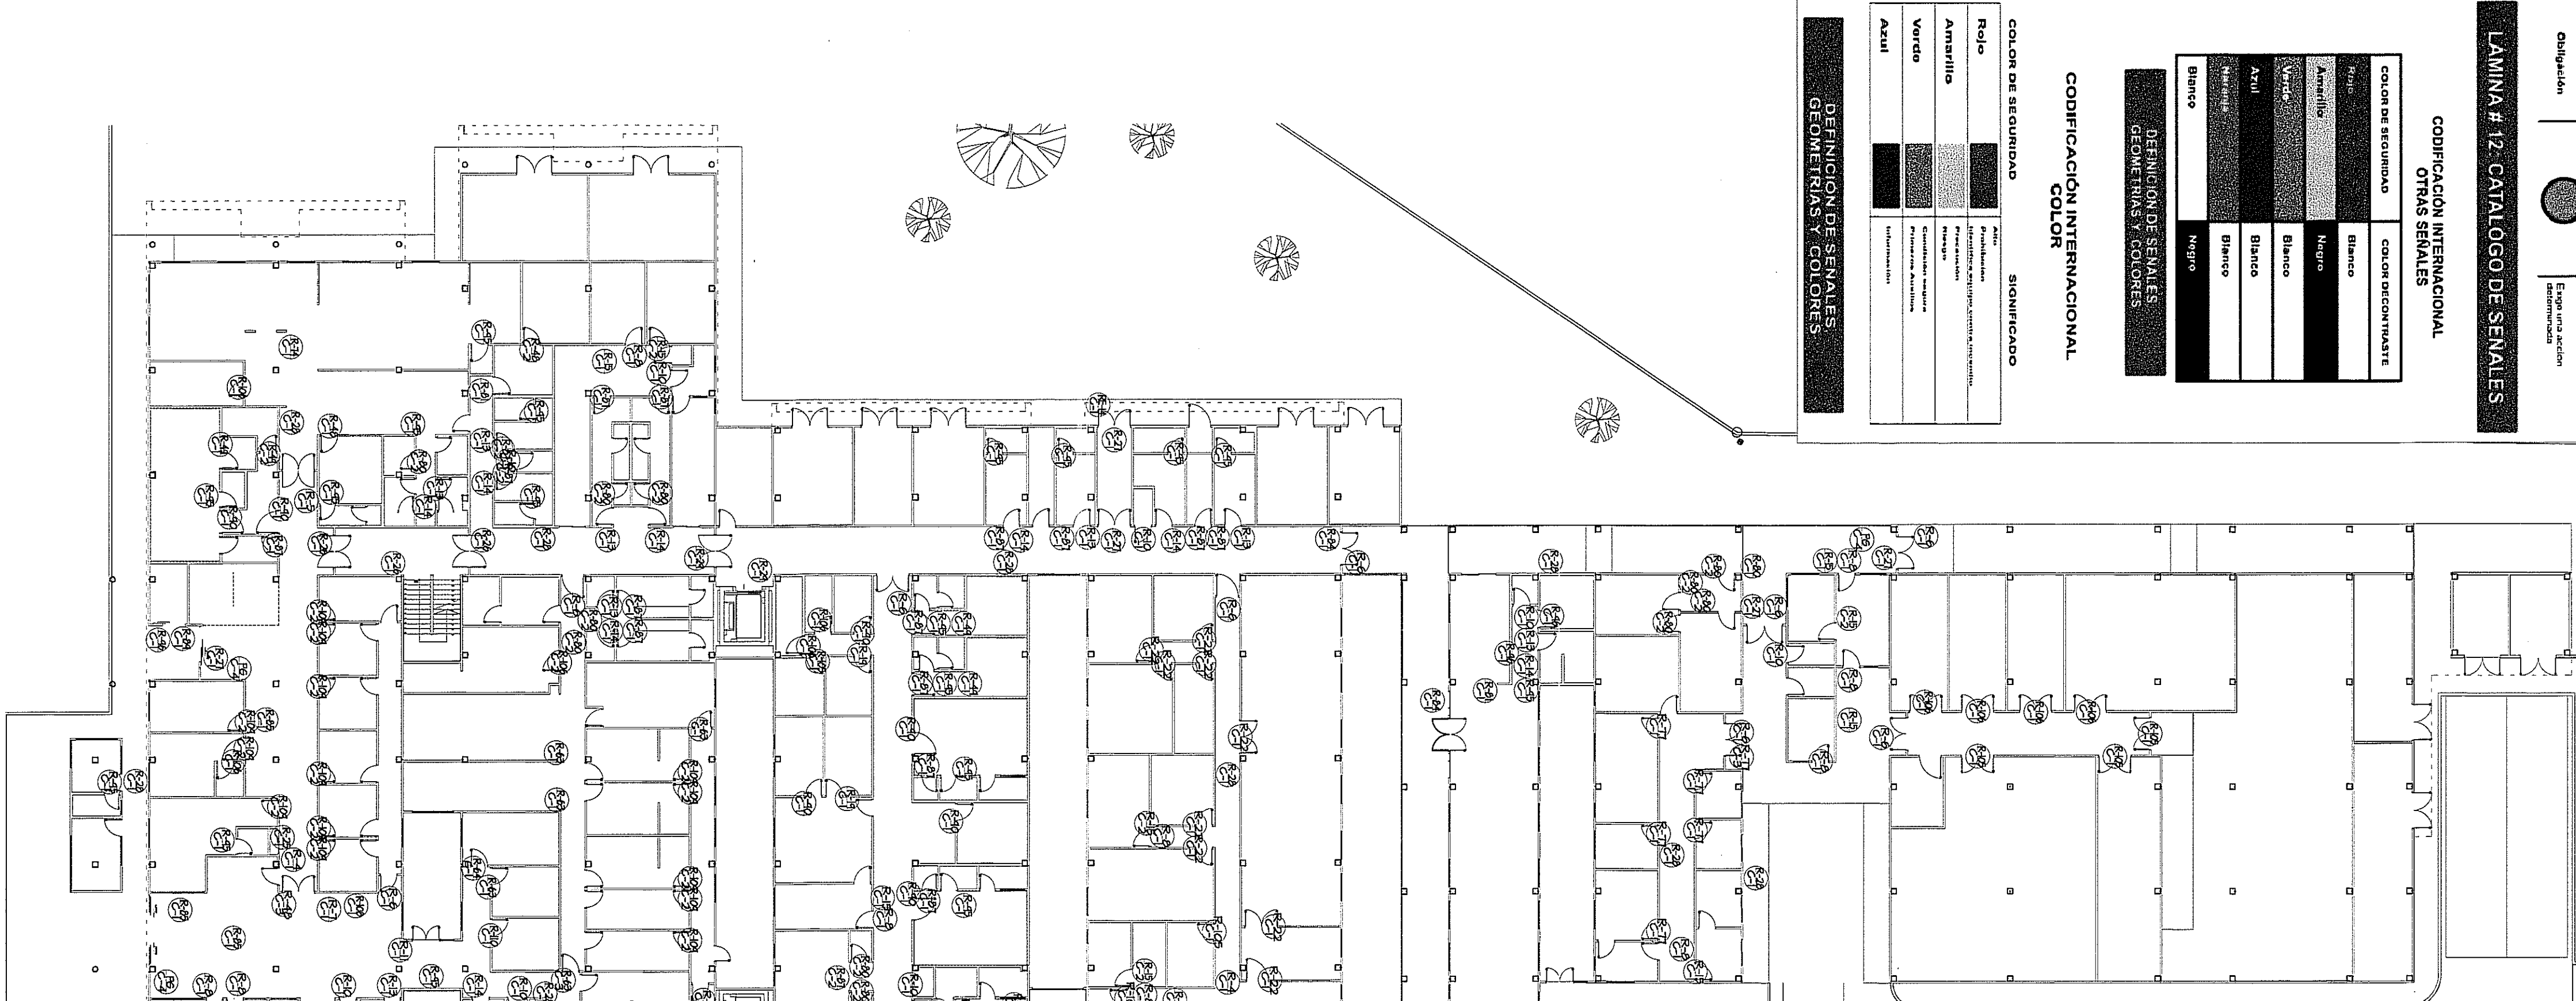

PLANTA BAJA SENAL ZACION NIVEL 000/

ESCALA.- 1/250



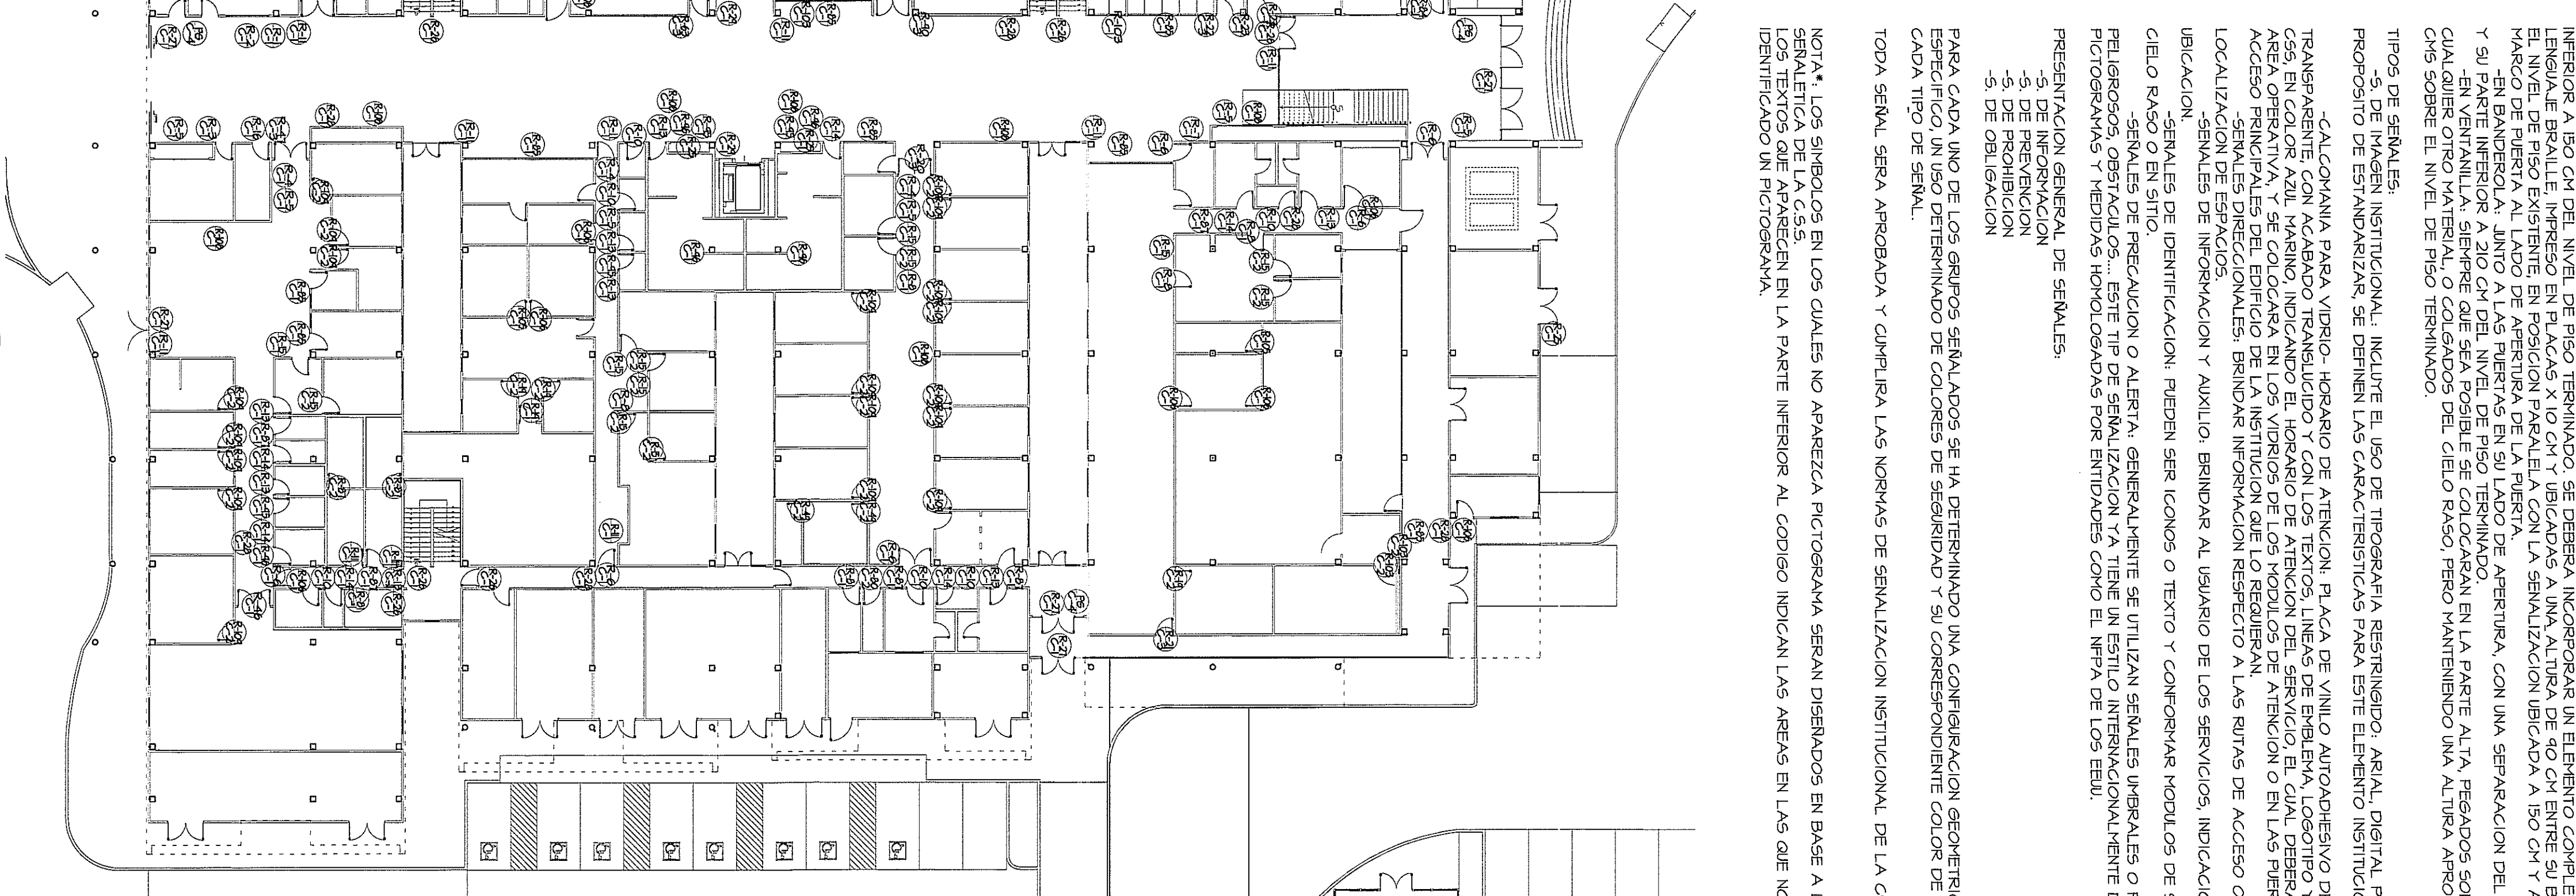

PLANTA ALTA SENALIZACION NIVEL (00)

ESCALA.- 1/250


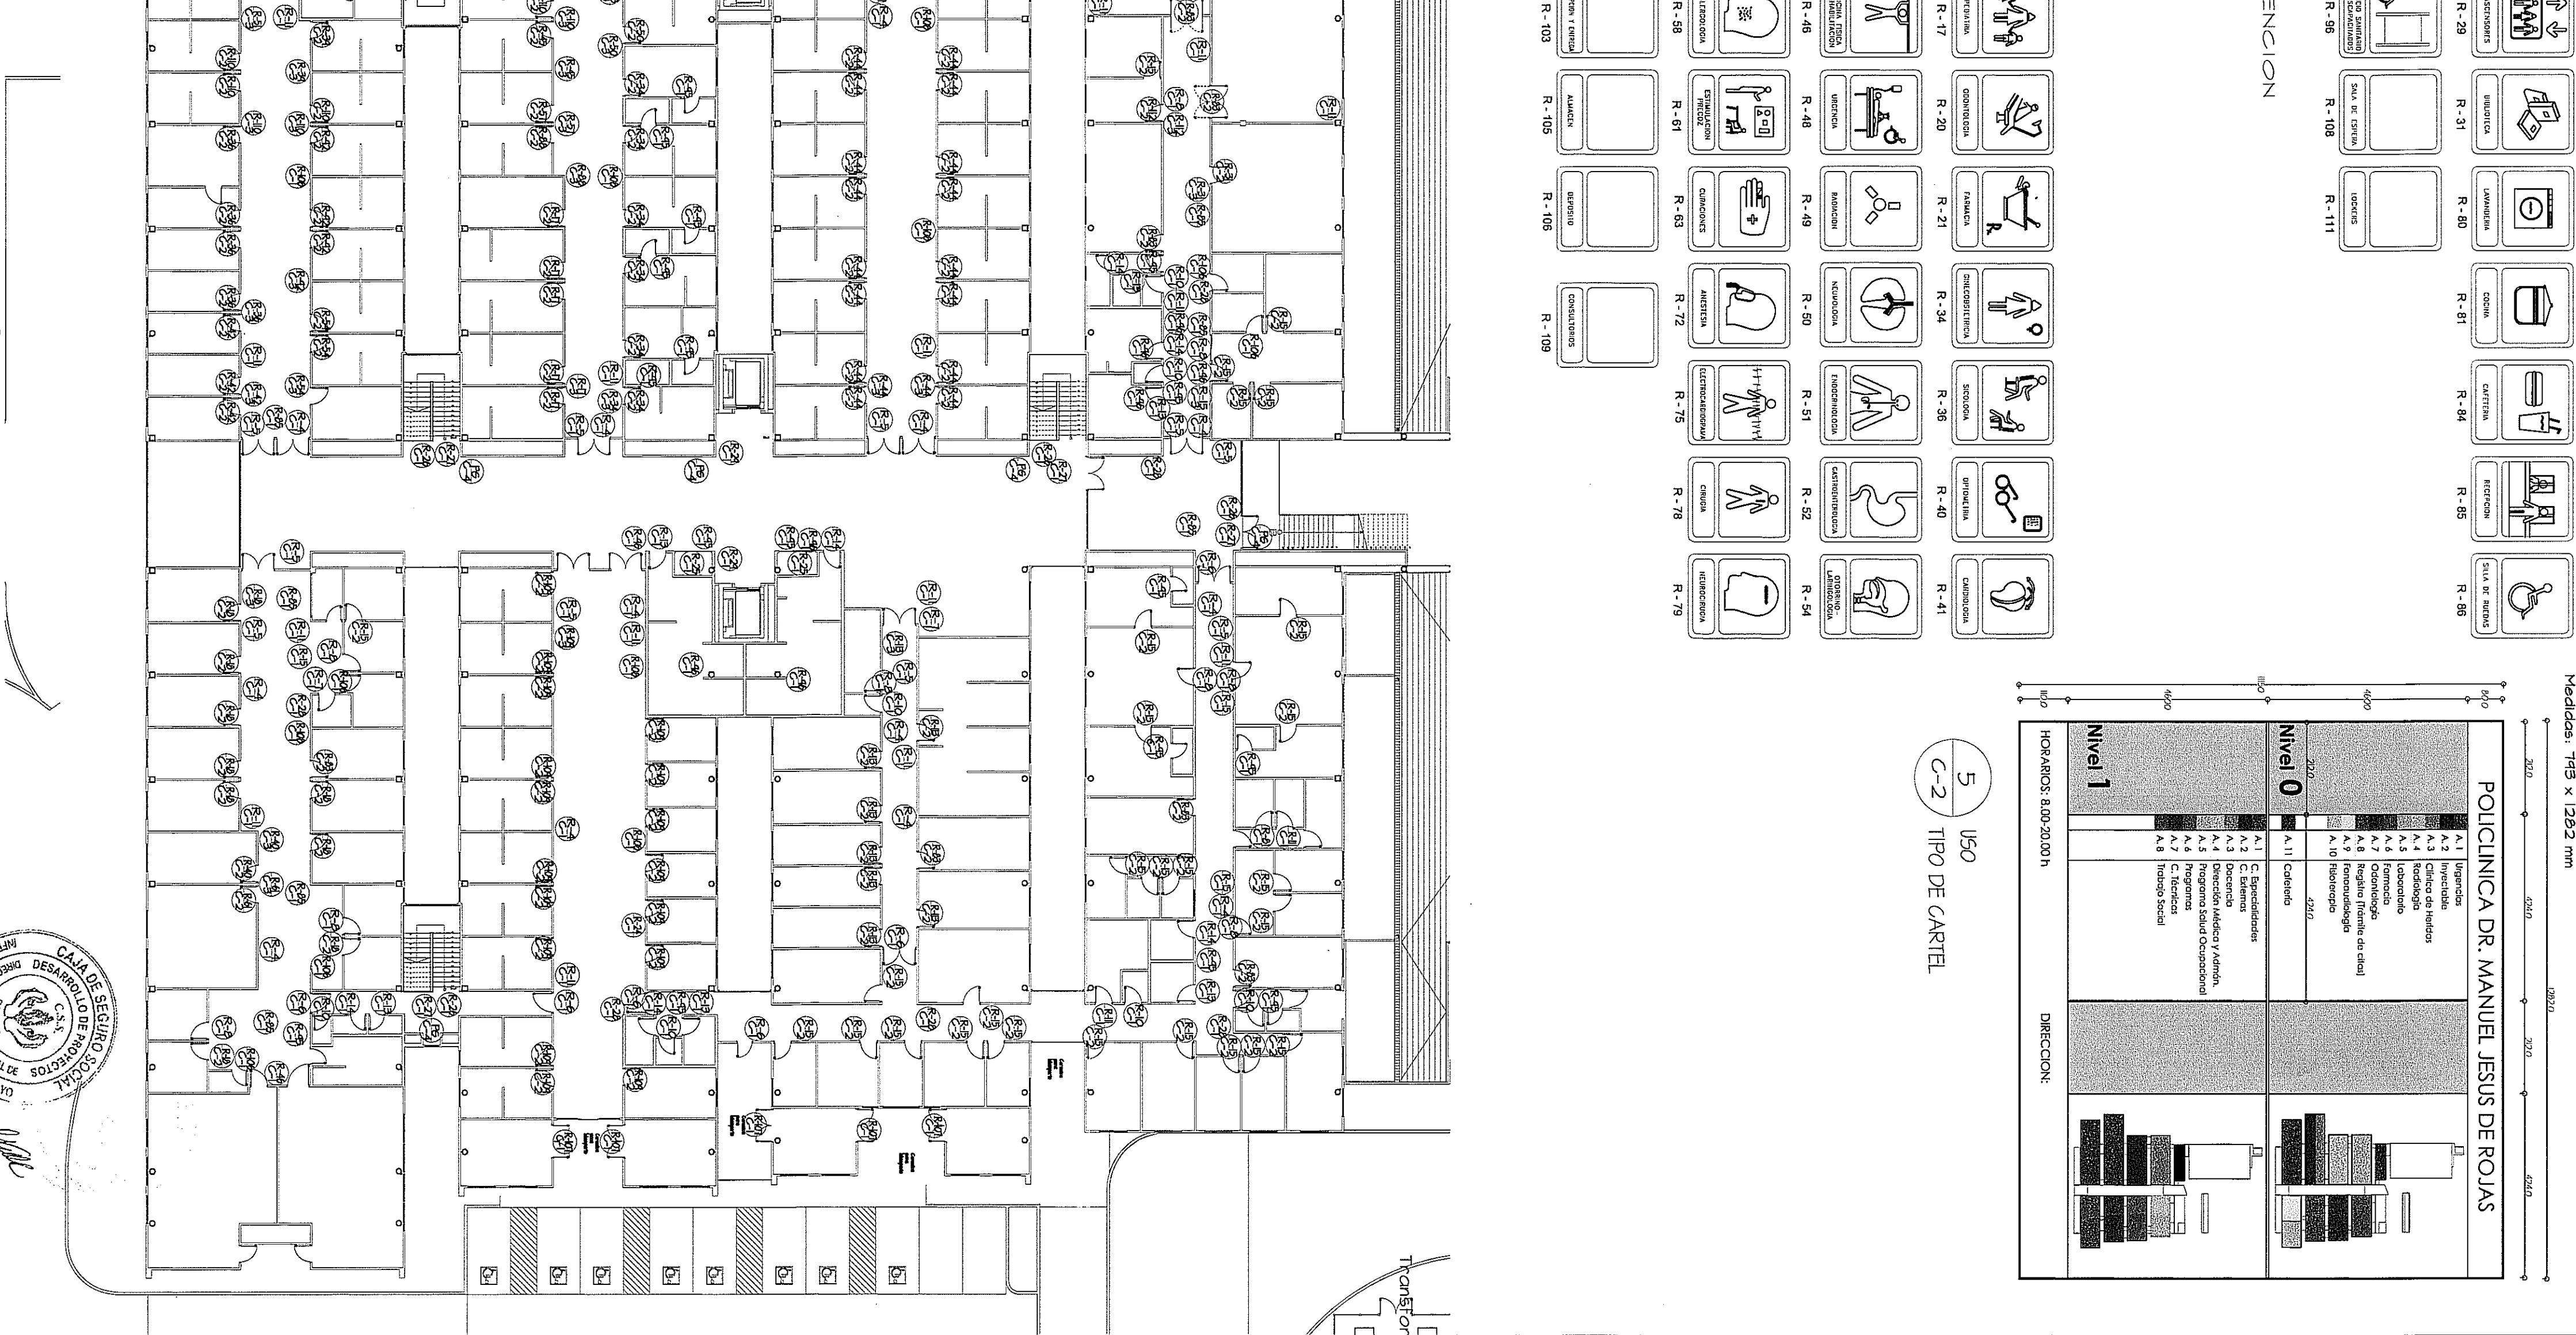[illegible]





